




1 墙身大样二
结施-08 1:25

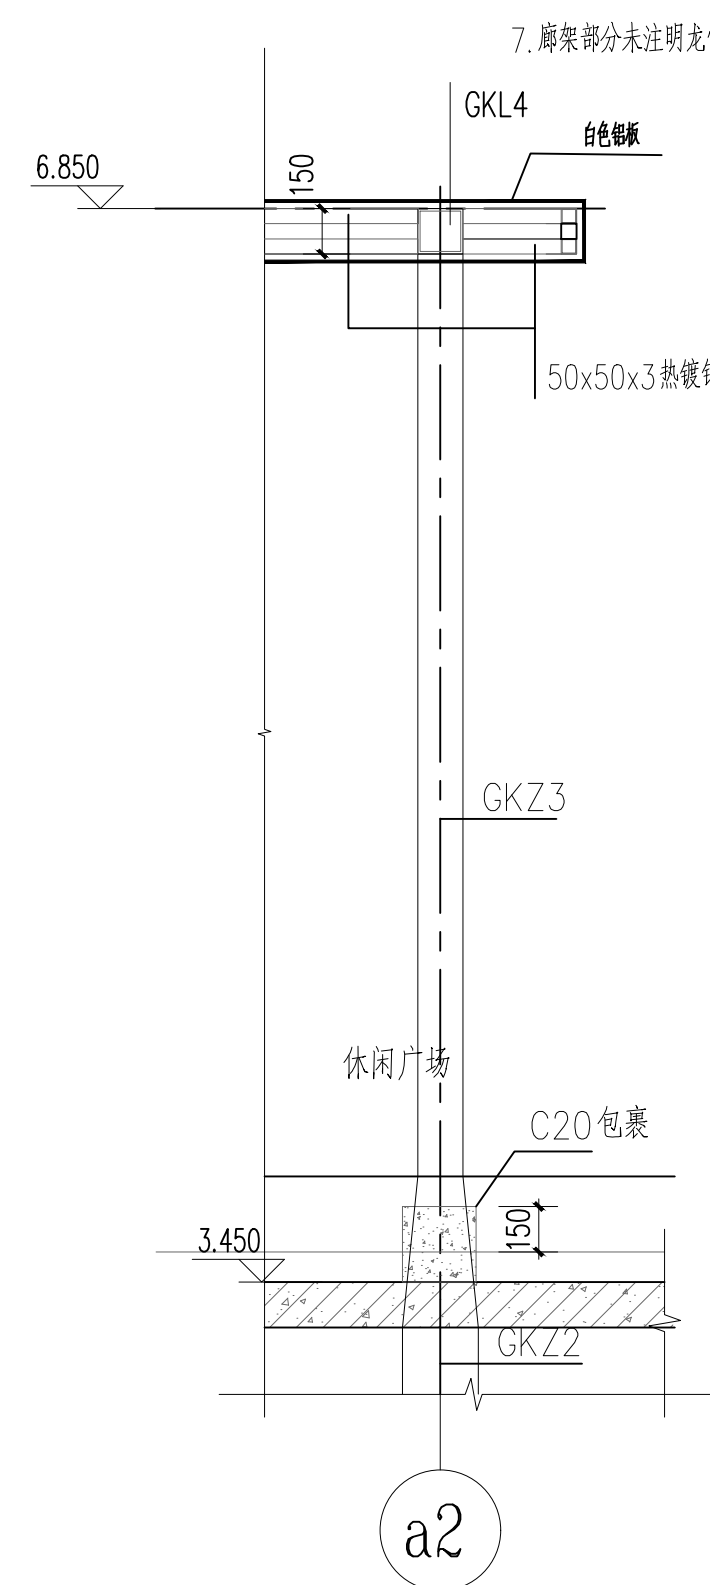

2 墙身大样二
结施-08 1:25

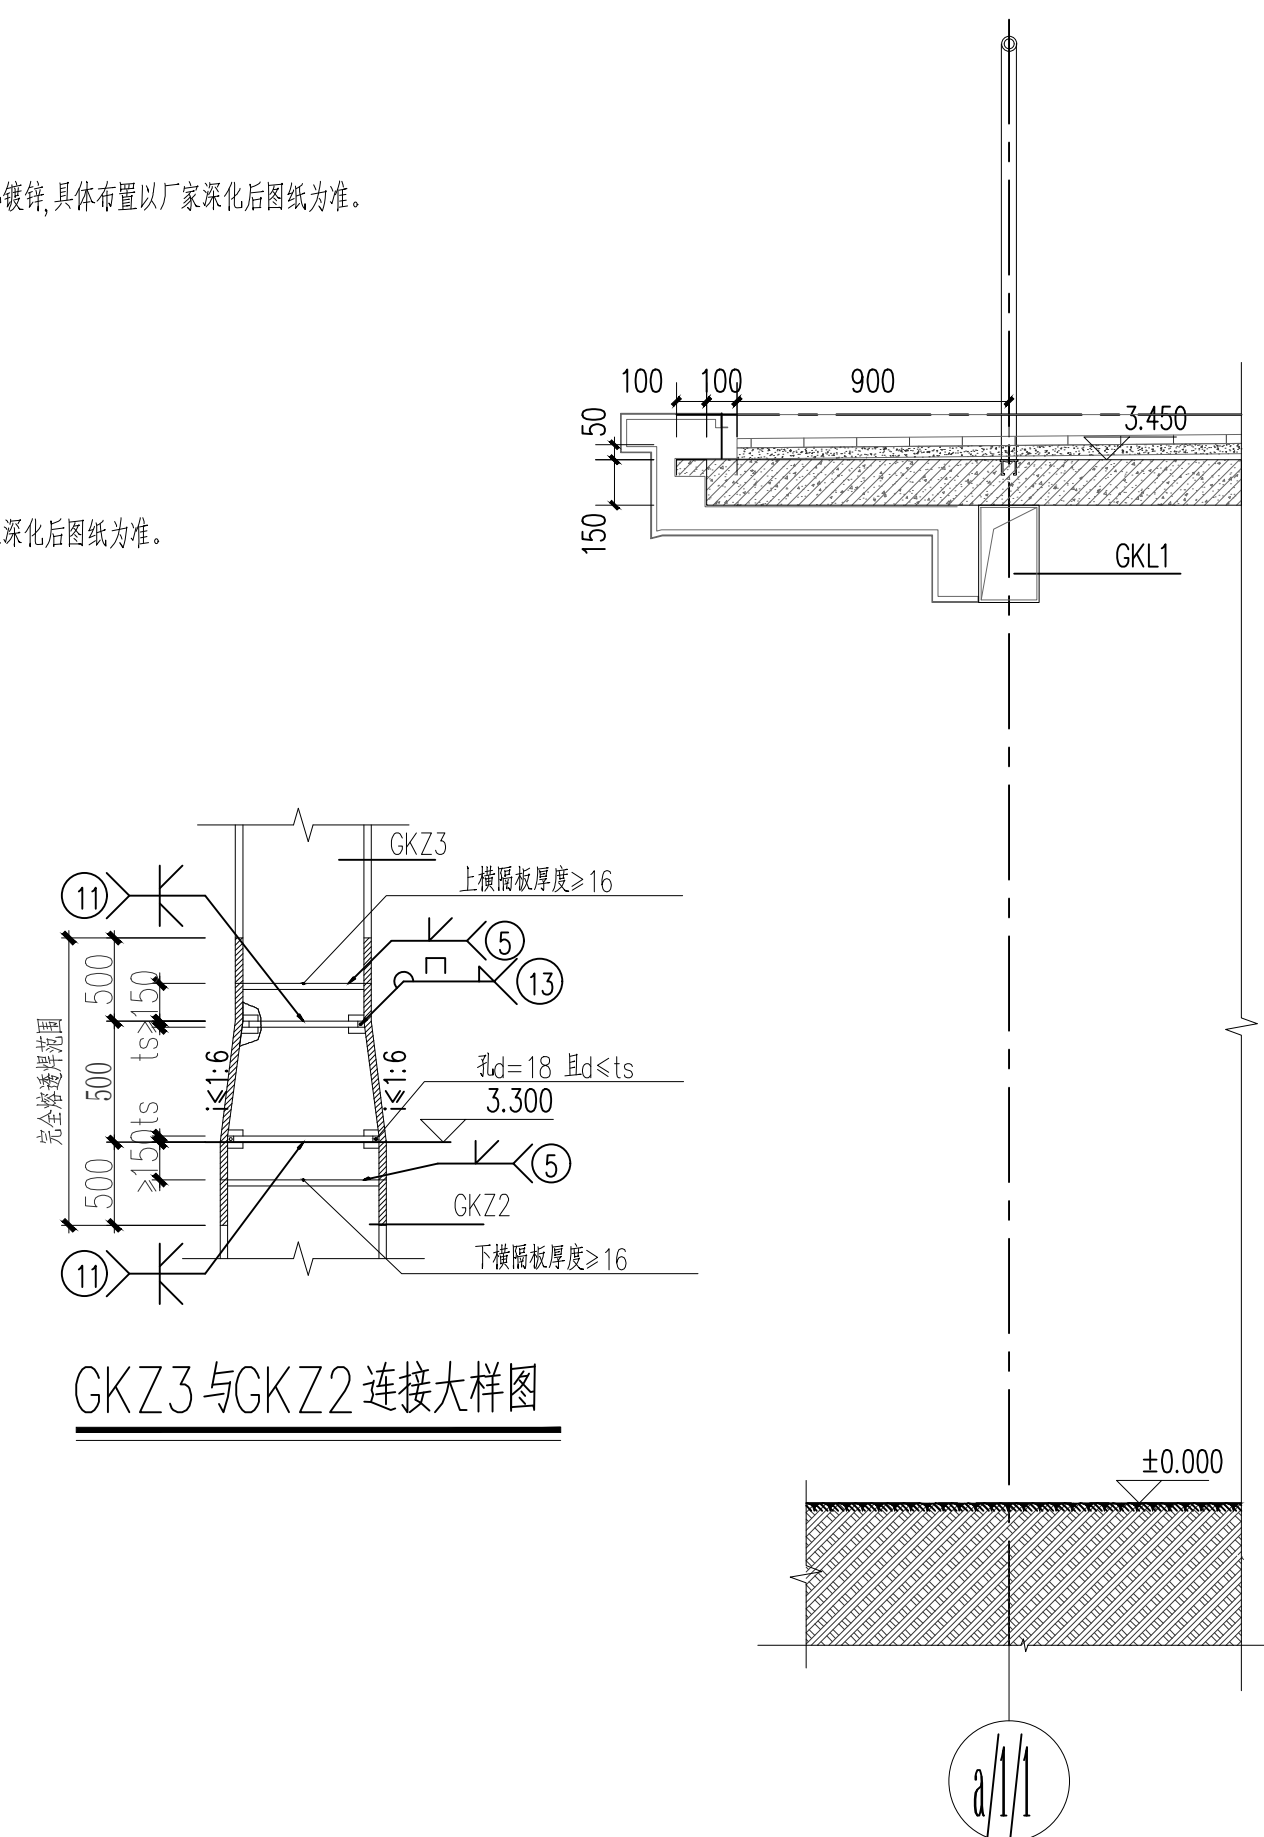

3 墙身大样二
结施-08 1:25

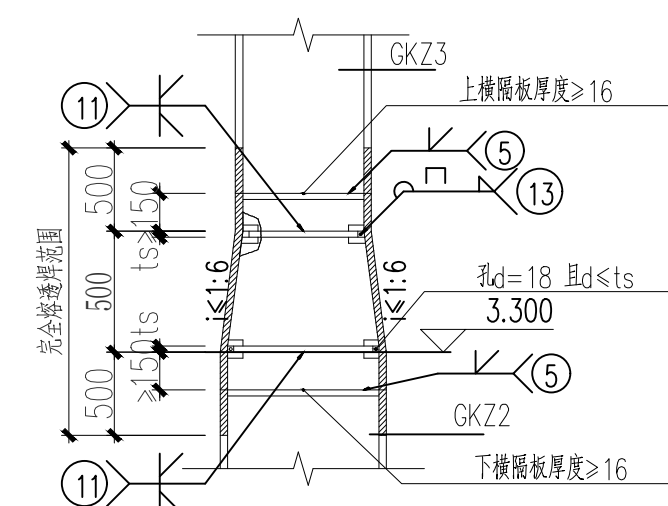

GKZ3与GKZ2连接大样图

